

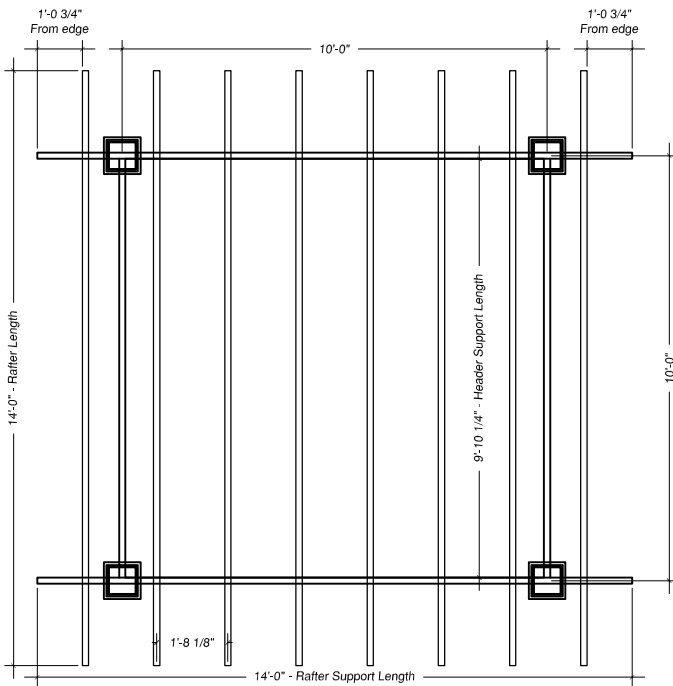
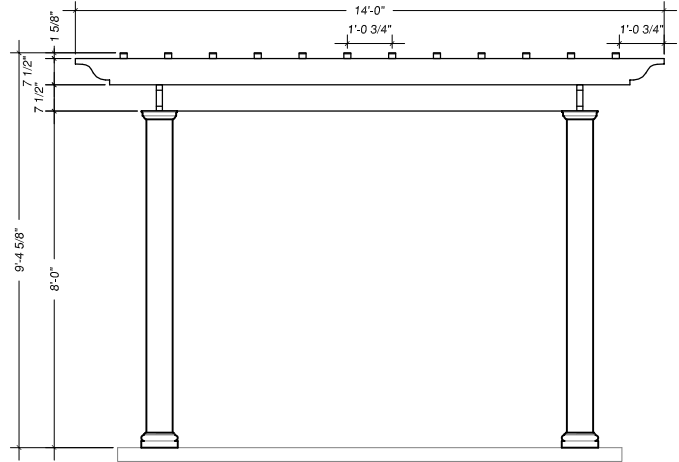


| | | | | | | |
|---|------------|-------------------------|--------------|---------------|----------------------|------------------|
| Stock Number: | H920111 | Pergola Size: | 14'-0" | 14'-0" | Aluminum Angles: | 32 |
| Column Material: | Fiberglass | Columns: | 4 | 10"x10"x8'-0" | Rafter Screws: | 64 |
| | PermaLite | Cap/Base Set: | 4 | Tuscan | Purlin w/ Decorative | 12 |
| Pergola Material: | Fiberglass | Steel Threaded Rod: | 4 | | Ends: | |
| Notes: Screws for rafter and purlin installation are stainless steel. All installation hardware inside the columns is galvanized steel. | | Aluminum Anchor Plates: | 4 | | Purlin Size: | 2"x2"x14'-0" |
| | | Column Hardware Sets: | 4 | | Purlin Screws: | 96 |
| | | Rafter/Header Support | Spartan | | Header Support: | 2"x8"x9'-10 1/4" |
| | | Tail Style: | | | Header Support Qty: | 2 |
| | | Rafter Size: | 2"x8"x14'-0" | | Rafter Support Size: | 2"x8"x14'-0" |
| | | Rafter Qty: | 8 | | Rafter Support Qty: | 2 |

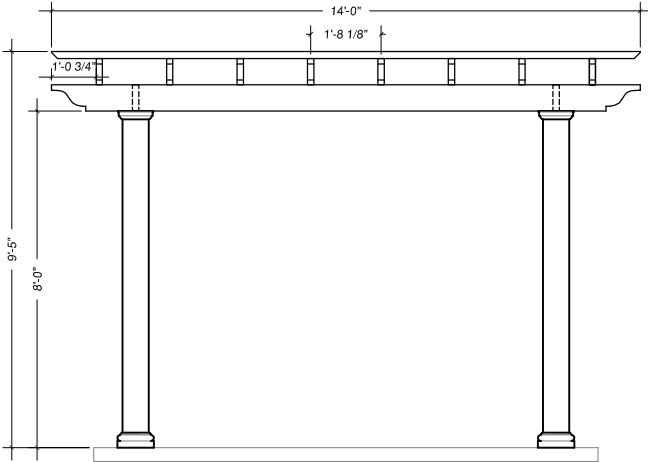

Rafters and Rafter Supports

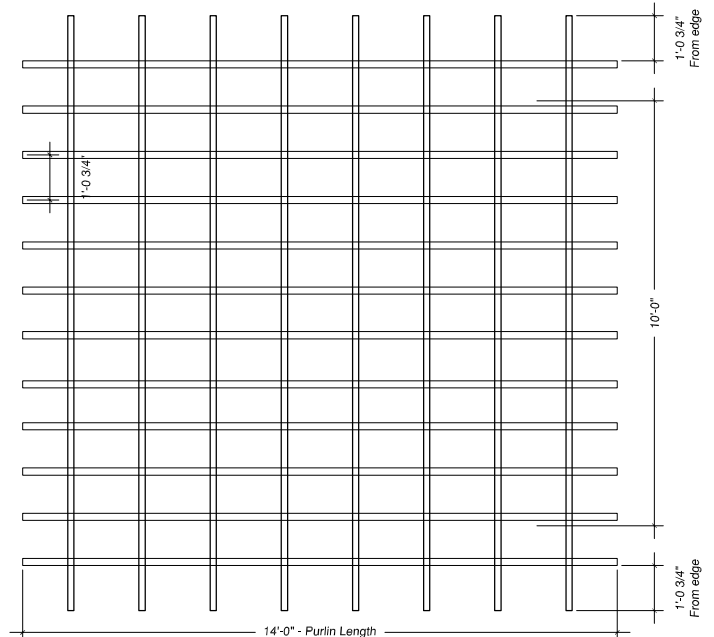

Purlins and Rafters

Drawn By: JLC
 Date: 19 February 2014
 Revised: .
 Scale: Not to Scale
 Dwg #: 14x14-Spartan w-Square.dwg
 Sheet: 1 of 1

Stock Fiberglass Pergola
14'-0"x14'-0"
 w/ Square Columns



1015 Brundidge Blvd.
 P.O. Box 589
 Troy, Alabama 36081
 334.566.5000
 Fax 334.566.4629
www.hbgcolumns.com