

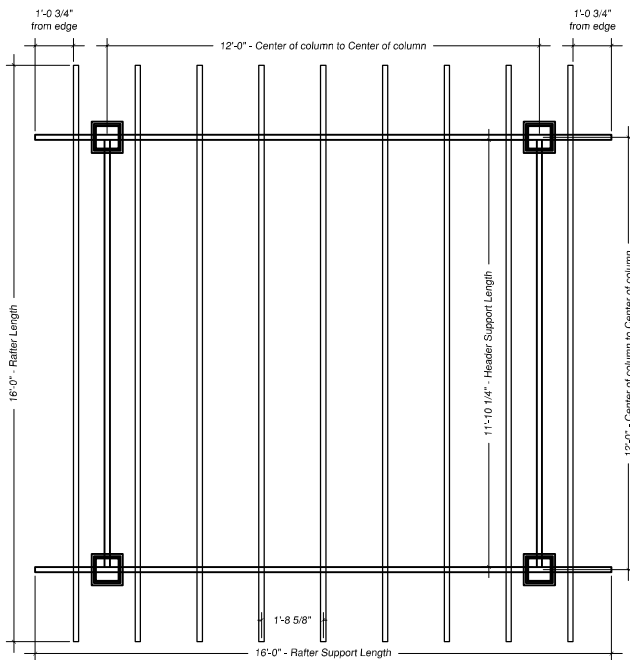


Stock Number:	H920121	Pergola Size:	16'-0"	16'-0"	Aluminum Angles:	36
Column Material:	Fiberglass	Columns:	4	10"x10"x8'-0"	Rafter Screws:	72
	PermaLite	Cap/Base Set:	4	Tuscan	Purlin w/ Decorative	14
Pergola Material:	Fiberglass	Steel Threaded Rod:	4		Ends:	
Notes: Screws for rafter and purlin installation are stainless steel. All installation hardware inside the columns is galvanized steel.		Aluminum Anchor Plates:	4		Purlin Size:	2"x2"x16'-0"
		Column Hardware Sets:	4		Purlin Screws:	126
		Rafter/Header Support	Spartan		Header Support:	2"x8"x11'-10 1/4"
		Tail Style:			Header Support Qty:	2
		Rafter Size:	2"x8"x16'-0"		Rafter Support Size:	2"x8"x16'-0"
		Rafter Qty:	9		Rafter Support Qty:	2

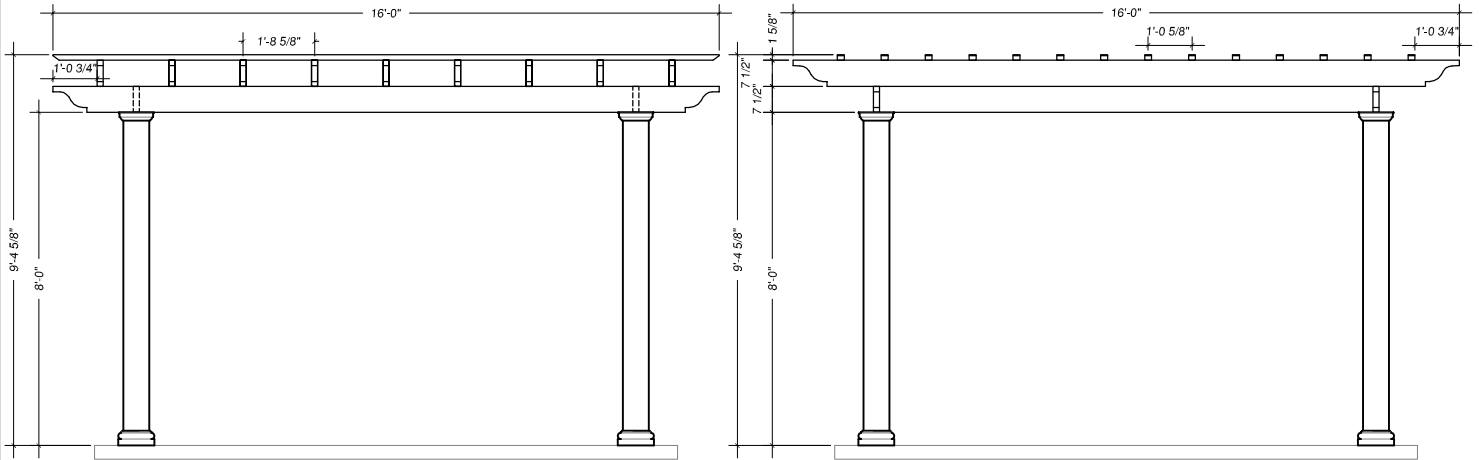

Rafters and Rafter Supports

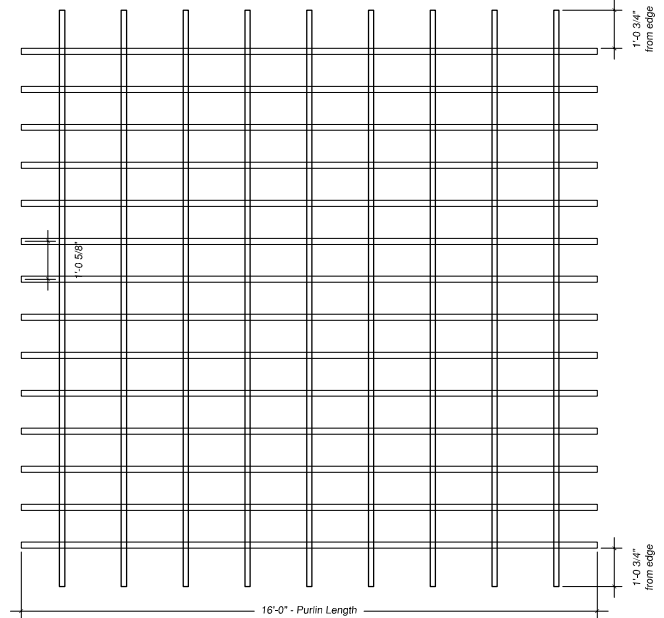

Purlins and Rafters

Drawn By: JLC
 Date: 21 February 2014
 Revised: .
 Scale: Not to Scale
 Dwg #: 16x16-Spartan w-Square.dwg
 Sheet: 1 of 1

Stock Fiberglass Pergola
16'-0"x16'-0"
 w/ Square Columns



1015 Brundidge Blvd.
 P.O. Box 589
 Troy, Alabama 36081
 334.566.5000
 Fax 334.566.4629
 www.hbgcolumns.com