


Prehung Handing and Size Specifications

DIMENSION GUIDE: Outside jamb to jamb and to bottom of sill		INTERIOR		EXTERIOR	
				Inswing/Outswing	
				No Brick Mould	
		Width	Height	Width	Height
Single	Net Door size Plus	1-1/2"	1-3/4"	1-1/2"	2-1/2"
Sgl 1-side		3-1/16"	1-3/4"	3-1/16"	2-1/2"
Sgl 2-side		4-3/8"	1-3/4"	4-5/8"	2-1/2"
Double		1-1/2"	1-3/4"	1-1/2"	2-1/2"
Dbl 2-side		4-3/8"	1-3/4"	4-5/8"	2-1/2"
Add for Astragal		1/2"		11/16"	

- Exterior dimensions include residential aluminum sill. For oak inswing sill add 2-5/8" in ht.
- Exterior Units with Brickmould: Outside Dimensions - Inswing add 2-1/2" w & 1-1/4" h; Outswing add 3" w & 1-1/2" h
- Rough Opening Add 1/2" to width & 1/4" to ht
- Note: you may need to add to the rough opg height depending on finished floor material
- Exterior Prime Frames for 4-9/16" to 5-1/4" walls on 6/8 and 7/0 heights may be 1/2" less in height until depletion of current inventory of frames.

Note: An exterior dutch door will normally reduce the height add-on from 2-12" to 2".


Single Prehungs

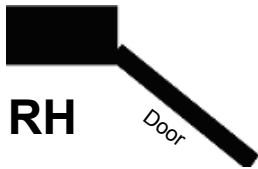

Double Prehungs



Quad Bi-fold Prehung: No track - Doors must either be in the open or closed position.

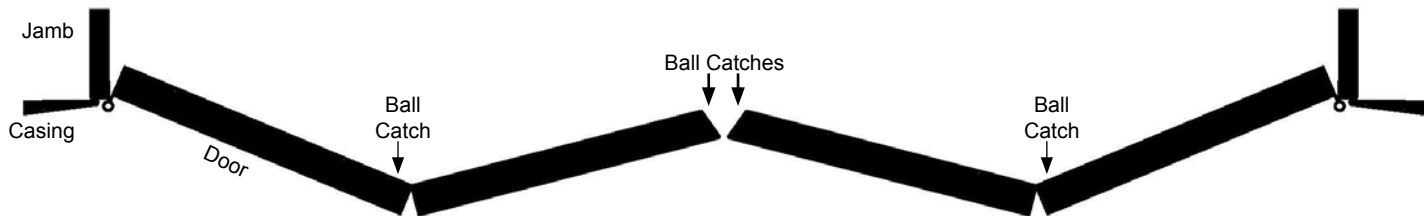

Quad Dual-fold Prehung: No track - Center doors can open & close while outside doors are closed.

